

Application for Amendment

Application under the *Agricultural Operation Practices Act* to amend a permit for a confined feeding operation, manure collection area and/or manure storage facility(ies). ("Permit" means an NRCB-issued or grandfathered approval, registration, or authorization, including a grandfathered municipal development permit.)

NRCB USE ONLY <input checked="" type="checkbox"/> Approval <input type="checkbox"/> Registration <input type="checkbox"/> Authorization	NRCB Application number <u>LA24010B</u>	Date Stamp NRCB APPLICATION 19 MAR 25 RECEIVED
---	--	--

CONTACT INFORMATION

Applicant Information		
Name: <u>HENRY HOFER</u>	Corporate Name (if applicable): <u>H.B. OF WATERTON</u>	
Address: (Street/P.O. Box) <u>Box 58</u>		
City/Town: <u>Hill Springs</u>	Province: <u>AB.</u>	Postal Code: <u>T0K-1E0</u>
Agent consent (if applicable)		
I, _____, hereby give consent for _____ (name of applicant) (name of agent and company)		
to act on my behalf or as my agent for this application.		
Signed this ____ day of _____, 20____.		_____ Signature of Applicant

LOCATION OF DEVELOPMENT

Which permit do you wish to amend? (List permit number and issuing agency.)	<u>LA 24010A</u>
Legal Land Description(s)	<u>S3-T4-R28-5 1/2 W4M</u> (Qtr-Sec-Twp-Rg-W Mer)

APPLICATION DISCLOSURE


This information is collected under the authority of the *Agricultural Operation Practices Act (AOPA)*, and is subject to the provisions of the *Freedom of Information and Protection of Privacy Act*. This information is public unless the NRCB grants a written request that certain sections remain private.

Any construction prior to obtaining an NRCB permit is an offence and is subject to enforcement action, including prosecution.

I, the applicant, or applicant's agent, have read and understand the statements herein and acknowledge that the information provided in this application is true to the best of my knowledge.

MARCH 18 / 2025
Date of signing

H.B. OF WATERTON
Corporate name (if applicable)


Signature

HENRY HOFER
Print name

Application for Amendment – contd.

AMENDMENT INFORMATION REQUIREMENTS

Instructions:

For each part of your permit that you would like amended, please detail what change you would like made and why, and how your proposed change will meet the AOPA requirements. You may attach additional pages to this form to provide this information.

Please note that an approval officer may require a page (or pages) of the Part 2 application forms to be completed as part of this application for amendment, depending on what changes are proposed.

(1) WE NEED TO CHANGE BARN LOCATION -
SEE SITE PLAN ATTACHED -

(2) CHANGE DIMENSIONS OF BARN TO DETERMINED.

Untitled Map

Write a description for your map.

Legend

5

6

7

New location of layer barn



4

8

2

Slurry tank

Dry cow pen

Dairy

Layers

Sheep

Sheep

Pullet

Hogs

Hogs





486 ft

50'-0"±

XXXXXXXX

50'-0"±

79-11 1/2"

OPTION 2
SCALE: NTS

ENGINEER'S SEAL

ISSUE

**PRELIMINARY PLAN
NOT FOR CONSTRUCTION**

REVISIONS

REV. NO.	DESCRIPTION	DATE	BY

nebula group


6 Nebula Avenue, Winnipeg, MB Canada R2J 0T5
Phone: (204) 231-3354 Fax: (204) 231-4574

CLIENT WATERTON COLONY
ALBERTA

PROJECT NAME 25K LAYER BARRN 2025


SHEET TITLE SITE (OPTION 2)
PROJECT CODE 100B Page 4 of 6
SHEET NO. 4

DATE CREATED March 7, 2025
LAST EDIT March 7, 2025
DRAWN BY [Name]
CHECKED BY [Name]
DATE PLOTTED March 7, 2025
SCALE AS NOTED
DRAWN BY [Name]

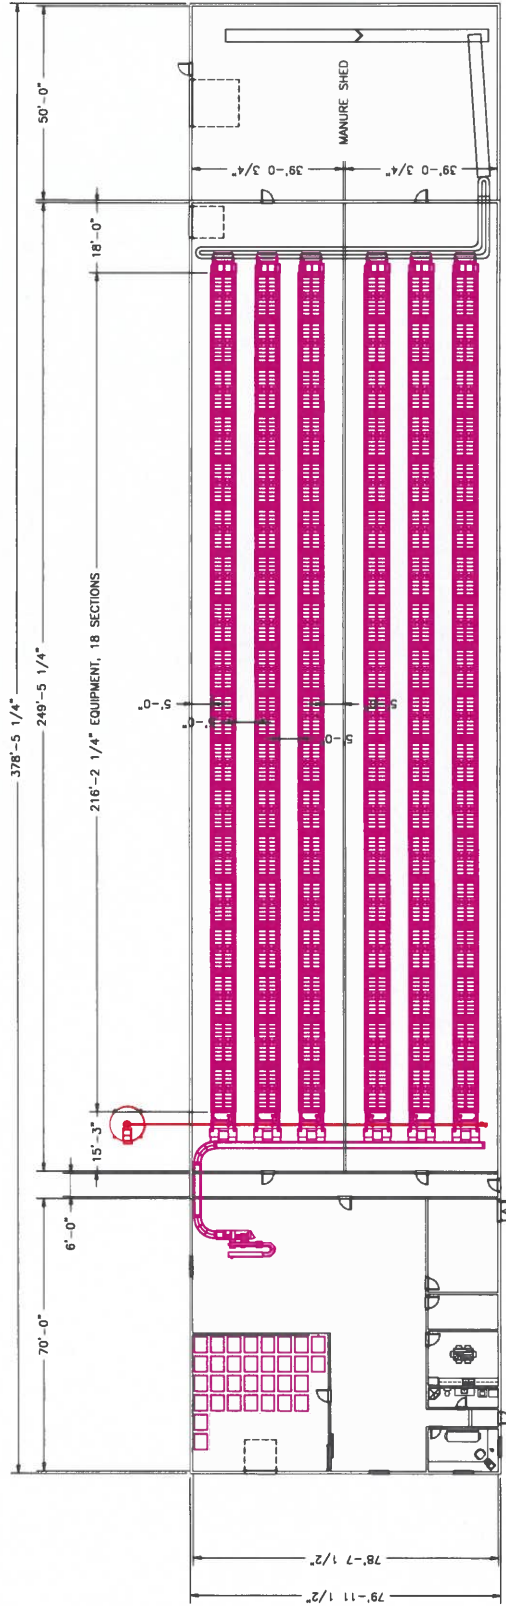

OPTION 2
SCALE: 1/32"=1'-0"

ENGINEER'S SEAL	ISSUE	PRELIMINARY PLAN NOT FOR CONSTRUCTION		REVISIONS		CLUB/IT	WATERTON COLONY ALBERTA	PROJECT NAME 25K LAYER BARN 2025	SHEET NO. 5
		REV. NO.	DESCRIPTION	DATE	BY				
DATE CREATED March 7, 2025		DATE CHECKED March 7, 2025		DATE NOTED March 7, 2025		DATE CHECKED March 7, 2025		SHEET TITLE LAYOUT (OPTION 2) 1010B Page 5 of 6	
DRAWN N. J. Patten		CHECKED N. J. Patten		DATE CHECKED March 7, 2025		DATE CHECKED March 7, 2025		PROJECT NO. 1010B	
NEBULA GROUP 6 Noble Avenue, Waterton, AB Canada T0J 1T5 Phone (254) 231-3354 Fax (254) 231-6574									

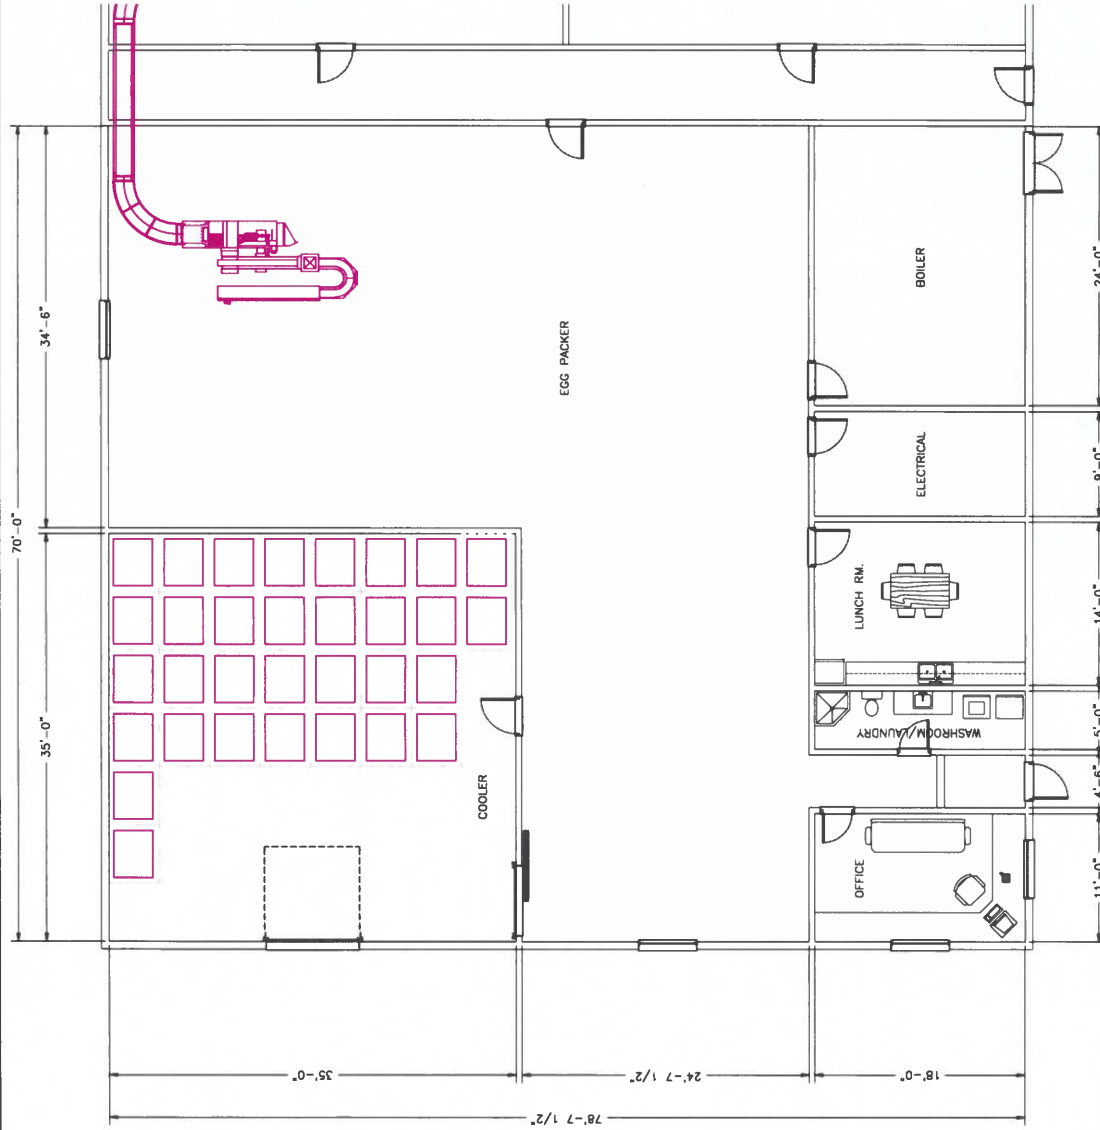

CLIENT		WATERTON COLONY ALBERTA		PROJECT NAME		25K LAYER BARN 2025	
DATE CREATED	March 7, 2025	DATE	March 7, 2025	LAST EDIT	MSOULZ	SHEET TITLE	OFFICE OPTION 2
DATE APPROVED	AS NOTED	DATE	AS NOTED	LAST EDIT	MSOULZ	SHEET NO.	1010B Page 6 of 6
DATE APPROVED	AS NOTED	DATE	AS NOTED	LAST EDIT	MSOULZ	SHEET NO.	6

nebula group
 6 Haskie Avenue, Winnipeg, MB Canada R2J 0T5
 Phone: (204) 231-3354 Fax: (204) 231-4674

REV. NO.	DESCRIPTION	DATE	BY

ISSUE
**PRELIMINARY PLAN
 NOT FOR CONSTRUCTION**

ENGINEER'S SEAL

OPTION 2
 SCALE: 3/32"=1'-0"