

Application for Amendment

Application under the *Agricultural Operation Practices Act* to amend a permit for a confined feeding operation, manure collection area and/or manure storage facility(ies). ("Permit" means an NRCB-issued or grandfathered approval, registration, or authorization, including a grandfathered municipal development permit.)

NRCB USE ONLY	NRCB Application number	Date Stamp
<input checked="" type="checkbox"/> Approval <input type="checkbox"/> Registration <input type="checkbox"/> Authorization	RA19059A	NRCB APPLICATION DEC 15 2020

RECEIVED

CONTACT INFORMATION

Applicant Information		
Name: Andy Hofer	Corporate Name (if applicable): Wavyhake Colony Farming Co. LTD	
Address: (Street/P.O. Box)		
City/Town: Box 580 Daysland	Province: AB	Postal Code: T0b 1A0
Agent consent (if applicable)		
I, _____, hereby give consent for _____ <small>(name of applicant) (name of agent and company)</small>		
to act on my behalf or as my agent for this application.		
Signed this _____ day of _____, 20_____.		_____ <small>Signature of Applicant</small>

LOCATION OF DEVELOPMENT

Which permit do you wish to amend? (List permit number and issuing agency.)	RA19059
Legal Land Description(s)	SW 20 -44-15-4 (Qtr-Sec-Twp-Rg-W Mer)

APPLICATION DISCLOSURE

This information is collected under the authority of the *Agricultural Operation Practices Act (AOPA)*, and is subject to the provisions of the *Freedom of Information and Protection of Privacy Act*. This information is public unless the NRCB grants a written request that certain sections remain private.

Any construction prior to obtaining an NRCB permit is an offence and is subject to enforcement action, including prosecution.

I, the applicant, or applicant's agent, have read and understand the statements herein and acknowledge that the information provided in this application is true to the best of my knowledge.

Dec 15 2020

 Date of signing

 Corporate name (if applicable)

[Signature]

 Signature

Andy Hofer

 Print name

AMENDMENT INFORMATION REQUIREMENTS

Instructions:

For each part of your permit that you would like amended, please detail what change you would like made and why, and how your proposed change will meet the AOPA requirements. You may attach additional pages to this form to provide this information.

Please note that an approval officer may require a page (or pages) of the Part 2 application forms to be completed as part of this application for amendment, depending on what changes are proposed.


*change location of existing barn from South to North side, due typo at the time of original application
no change in concrete liner.*

AO Comments:

The application is to amend the location of the permitted and already built broiler barn #2 from the south side of the existing broiler barn to the north side of the broiler barn. There is no implications to MDS, as the nearest residence is located farther away than the originally permitted location. The barn construction details are the same as originally permitted and include a concrete liner for groundwater protection. The modification in location will have a minimal change to its environmental risk, if any, and a minimal change to a disturbance, if any.

Scale 1" = 250'

SW-20-44-15-W4

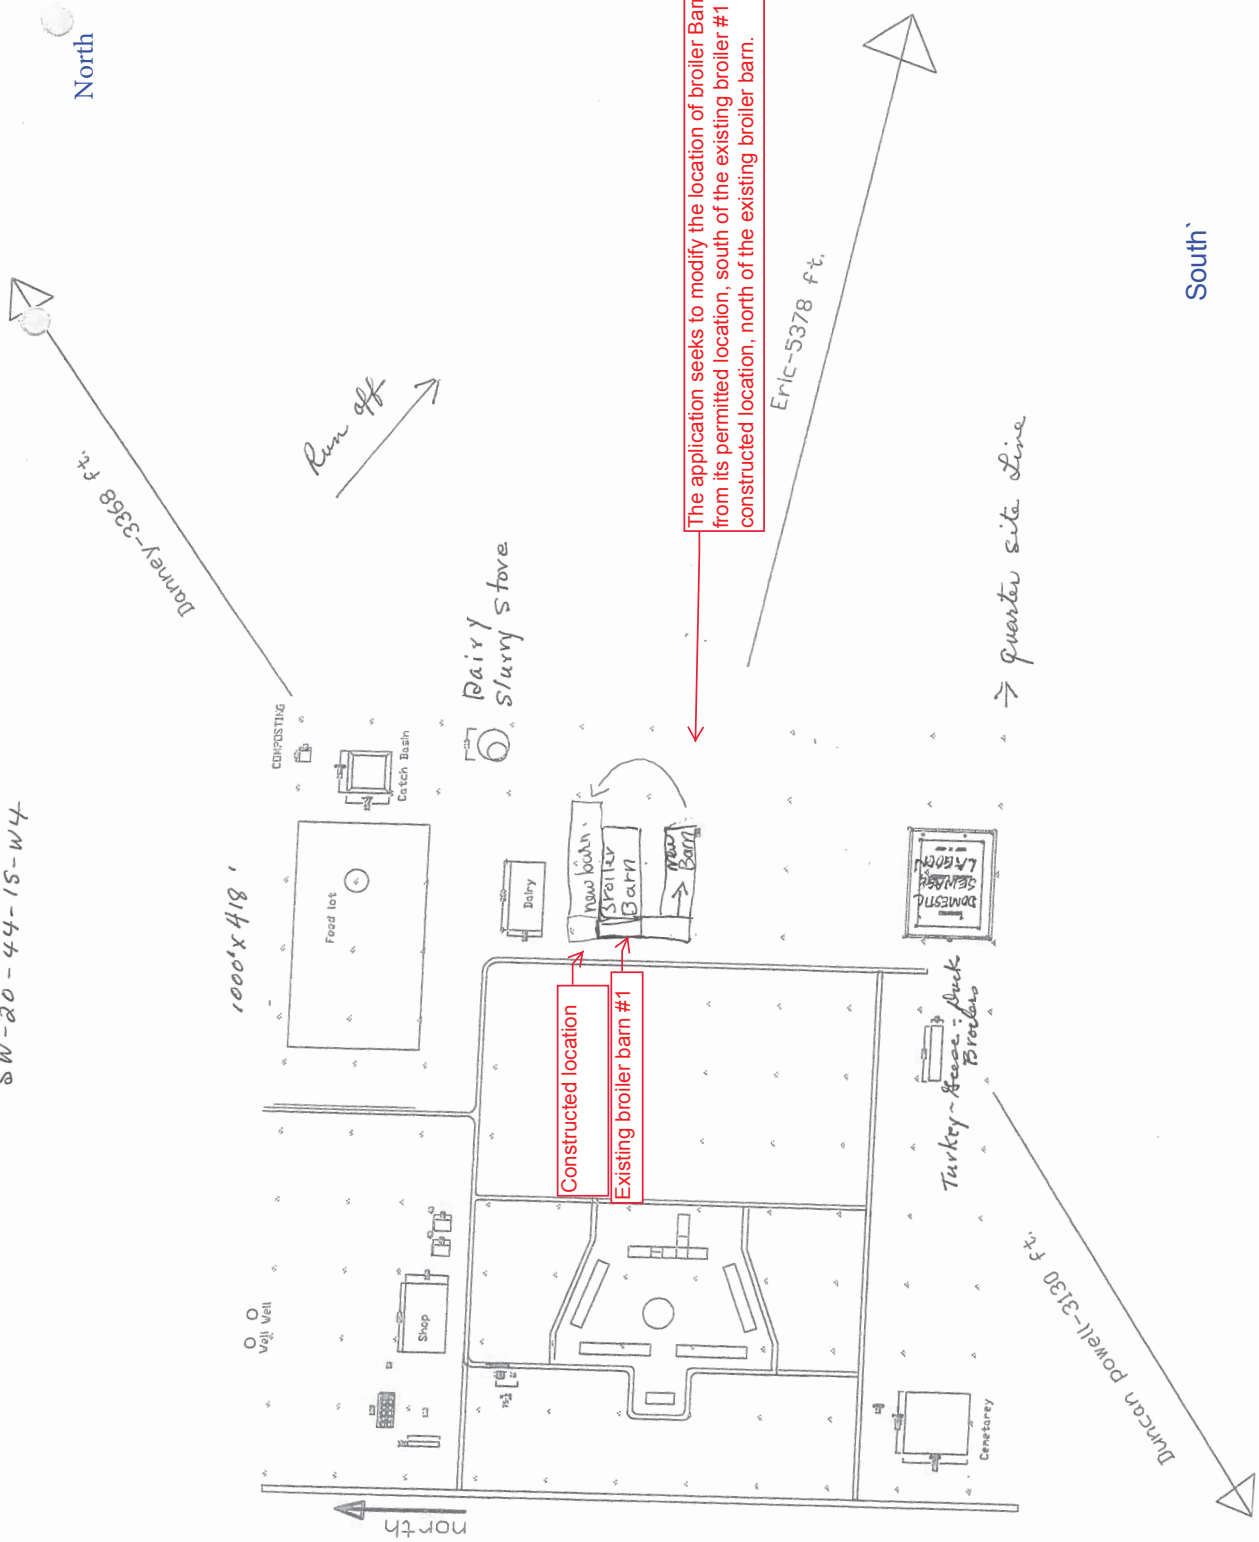

North

South

The application seeks to modify the location of broiler Barn #2 from its permitted location, south of the existing broiler #1 to its constructed location, north of the existing broiler barn.