

Application for Amendment

Application under the *Agricultural Operation Practices Act* to amend a permit for a confined feeding operation, manure collection area and/or manure storage facility(ies). ("Permit" means an NRCB-issued or grandfathered approval, registration, or authorization, including a grandfathered municipal development permit.)

NRCB USE ONLY <input type="checkbox"/> Approval <input type="checkbox"/> Registration <input checked="" type="checkbox"/> Authorization AMENDMENT	NRCB Application number RA23025B	Date Stamp NRCB APPLICATION 09 JUL 2025 RECEIVED
---	--	--

CONTACT INFORMATION

Applicant Information		
Name: Jake Vermeer	Corporate Name (if applicable) Vermeer's Dairy Ltd.	
Address: (Street/P.O. Box) RR1 Oshawa		
City/Town: Oshawa	Province: AB	Postal Code: T0B 3P0
Agent consent (if applicable)		
I, <u>Jake Vermeer</u> , hereby give consent for _____ (name of applicant) (name of agent and company)		
to act on my behalf or as my agent for this application.		
Signed this _____ day of _____, 20_____		_____ Signature of Applicant

LOCATION OF DEVELOPMENT

Which permit do you wish to amend? (List permit number and issuing agency.)	RA23025A
Legal Land Description(s)	E 1/2 4-45-19 W4M (Qtr-Sec-Twp-Rg-W Mer)

APPLICATION DISCLOSURE

This information is collected under the authority of the *Agricultural Operation Practices Act (AOPA)*, and is subject to the provisions of the *Freedom of Information and Protection of Privacy Act*. This information is public unless the NRCB grants a written request that certain sections remain private.

Any construction prior to obtaining an NRCB permit is an offence and is subject to enforcement action, including prosecution.

I, the applicant, or applicant's agent, have read and understand the statements herein and acknowledge that the information provided in this application is true to the best of my knowledge.

July 9, 2025
Date of signing


Vermeer's Dairy Ltd.
Corporate name (if applicable)

[Redacted Signature]
Signature

Jake Vermeer
Print name

Proposed amendment
 - adding 30.48 m
 Total dimension
 of proposed barn

22.15m
 137.16m

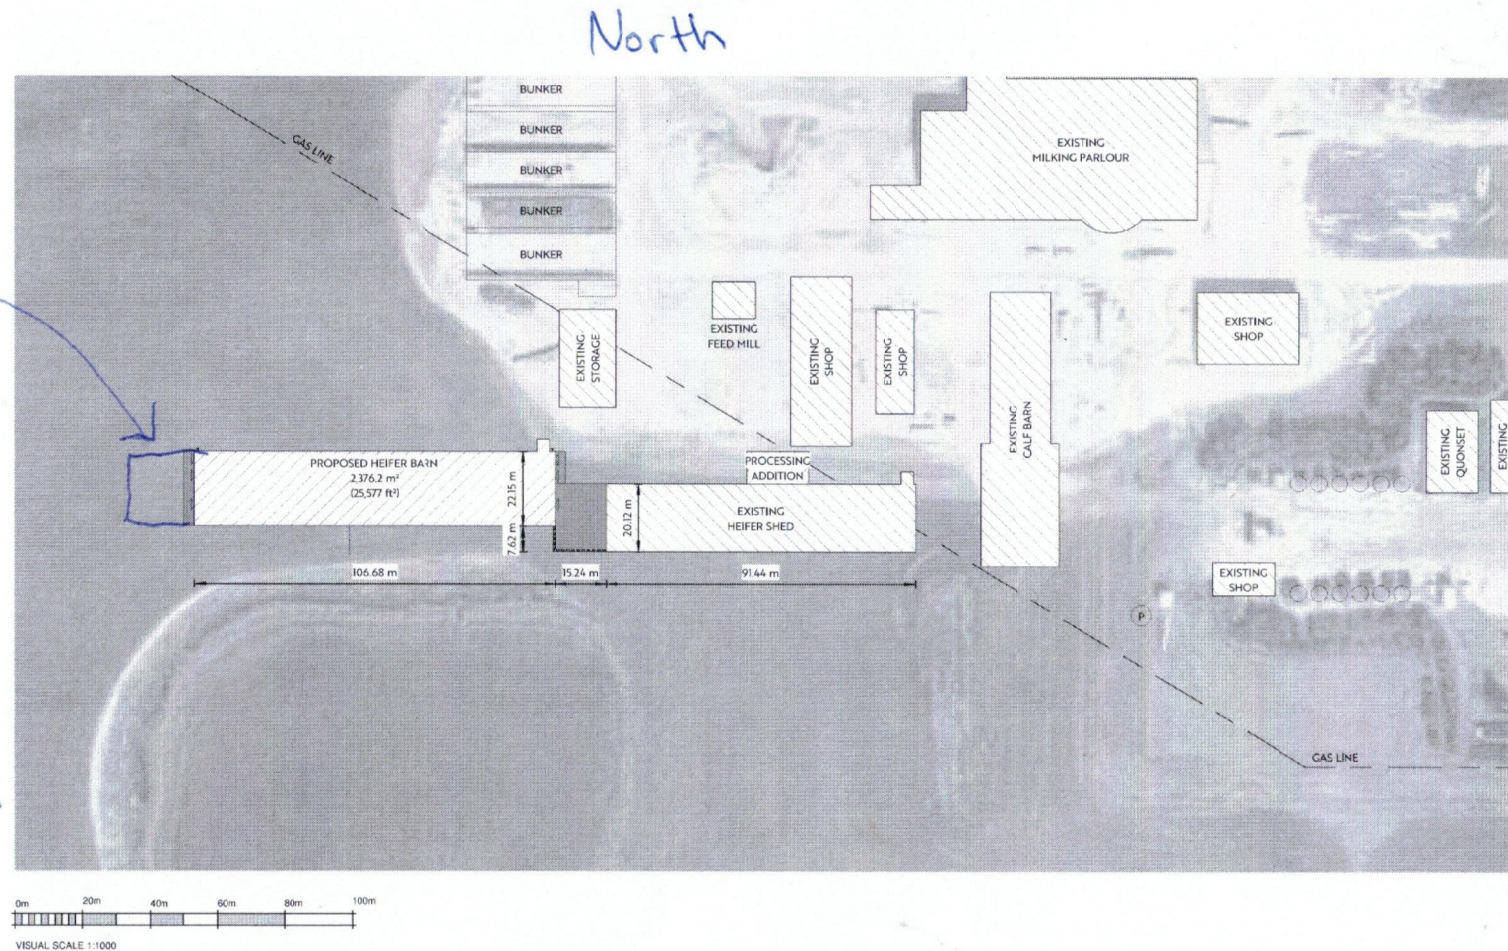

Approval Officer's comments:

The application is to amend the previously issued authorization (and amendment of the authorization) by building the proposed heifer barn 30.5 m longer to the west.

No changes to the proposed liner or naturally occurring protective layer are proposed.